

APPLICATION FOR ACTIVITIES ON THOROUGHFARES

Please refer to the Guidelines for Application for Activities on Thoroughfares before completing this application.

APPLICANT'S DETAILS											
Applicant nar	ne.			ALL	LIOAIT	101		IAILO			
Address:	110.	House	No:		Street:						
Phone:		110036	INO.		Fax:						
Email:					тах.						
											No- please provide
Address of proposal:	Hous	e No:		Street:							
Suburb:							Pos	stcode:			
TYPE OF ACTIVITY											
□Crossover-Concrete* □ Crossover-Asphalt* □ Crossover-Brick Paved* □ Crossover-Apron*											
*Strict specifications and inspections apply for crossover construction. Please refer to the attached Crossover information pack for further information.											
☐ Tree Rem	oval							□ Verge	Landsc	aping	
☐ Blue Point	er Dir	ection S	ign (Po	olicy No. 1	3.9)			☐ Occup	ancy of	Verge	
☐ Works in F	Road F	Reserve	(includ	ding verges	s and lan	eways)	□ Verge	Paving		
☐ Other											
Description	of Pro	posed	Activi	ty							
PLE/	ASE A	TTACH	A DE	TAILED D	RAWING	OF TI	HE	PROPOS	AL TO	THE AP	PLICATION.
Applica	ant Sig	ınature: ₋							Date:	/	/20

*Fact Sheet- Residential Verge Landscaping

*Fact Sheet- Construction of Laneway & Verge Parking

Last Updated: September 2019

*Fact Sheet- Crossovers

Guidelines: Application for Activities on Thoroughfares

For assistance with completing the "Application for Activities on Thoroughfares (Engineering)" form please contact the City of Kalgoorlie-Boulder's Engineering Department on 08 9021 9600

Thoroughfare

A Thoroughfare (also known as Road Reserve) is the area of land dedicated for roads and its associated infrastructure such as the verge, stormwater drainage, sewerage, power, gas, communications, water, verge furniture etc. Right of Ways (ROW), generally located at the rear of urban properties, are also Thoroughfares. Most of the Thoroughfares within Kalgoorlie-Boulder are under the control of the City of Kalgoorlie-Boulder (the City).

Engineering Activities

An Engineering Activity on a Thoroughfare includes all works located within a Thoroughfare such as construction of a crossover, the removal of a tree on the verge, excavation of the verge or road (e.g. service installation) and verge treatments (e.g. bollards, footpaths, gardens etc.). Before these works proceed an "Application for Activities on Thoroughfares (Engineering)" must be submitted to and approved by the City. The City's approval of an "Application for Activities on Thoroughfares (Engineering)" is formalised with the issuing of a Permit.

Crossover

A Crossover is the trafficable section of the "drive way", being constructed of concrete, paving or asphalt, to a property that is located between the boundary of a carriageway (the kerbline) and the property boundary. All crossovers require a Permit to be issued by the City before commencing construction. A Permit may be obtained by submitting an "Application for Activities on Thoroughfares (Engineering)" to the City of Kalgoorlie-Boulder. Please note strict specifications and inspections apply for crossover construction. Please refer to the City's attached Crossover Information Pack for further information.

Tree Removal

A Permit from the City is required to remove existing trees located within Thoroughfares. A Permit may be obtained by submitting an "Application for Activities on Thoroughfares (Engineering)" to the City. No tree located within the Thoroughfare shall be removed without receiving a Permit from the City Tree removal is completed at the applicant's cost.

Works in Road Reserve

All excavations proposed to be undertaken within the Thoroughfare, whether on the road, verge or laneway require a Permit to be issued by the City before the commencement of the works. A Permit may be obtained by submitting an "Application for Works on Thoroughfares (Engineering)" to the City. Examples include the installation of property stormwater piping across the verge and the sealing of a laneway as part of a development.

Contribution to Verge Paving

In recognition of the value of paving verges has in improving the aesthetics and amenity in certain locations throughout the City, the City will consider a contribution to the cost of paving a verge subject to eligibility and conditions outlined in its "Contribution to Verge Paving Policy No. 13.4". A copy of the Policy Manual is available on the City's website at www.ckb.wa.gov.au.

Blue Pointer Direction Sign


All proposed Blue Pointer Direction Signage must be approved and installed by the City at the applicant's cost. Please refer to the "Tourist and Services Signage Policy No. 13.9" of the City's Policy Manual for further information. A copy of the Policy Manual is available on the City's website at www.ckb.wa.gov.au.

Occupancy of Verge

A Permit from the City is required to occupy part of the verge. An example of "Occupancy of Verge" is the installation of temporary fencing to fence off an area of the verge for skip bins or storage area for adjacent building works. The applicant shall be responsible for providing adequate provision for pedestrians and other footpath users, traffic management plans and signage and the repair of any damage to the verge infrastructure including kerbing, paving and footpaths to the satisfaction of the City. The applicant shall be responsible for recording and submitting records any existing damage to verge infrastructure prior to occupying the verge.

Verge Treatment


All proposed verge treatments such as landscaping, excluding reticulated lawns, to be located within the Thoroughfare require a Permit to be issued by the City before being installed. A Permit may be obtained by submitting an "Application for Activities on Thoroughfares (Engineering)" to the City. Please refer to the City's attached "Residential Verge Landscaping" fact sheet for further information.

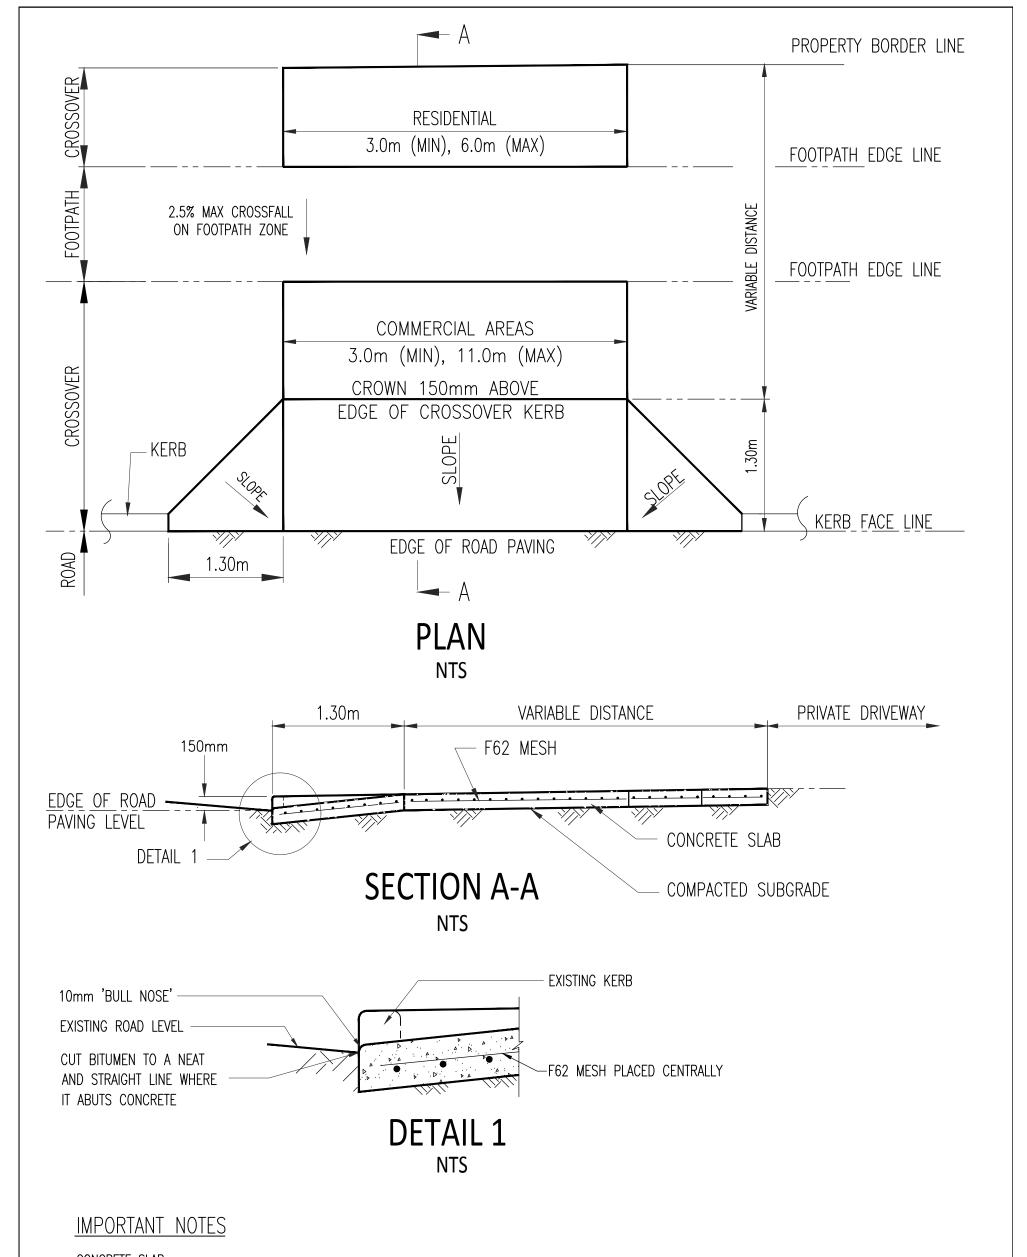



CONCRETE SLAB
MIN 100mm THICK (MIN.150mm FOR COMMERCIAL) WITH F62 MESH ON COMPACTED SUBGRADE. PROVIDE TRANSVERSE GROVES ON TOP OF SLAB AT 3.0m SPACINGS AND FINISH SURFACE OF SLAB IN A NON SLIP UNIFORM FINISH. ALL CONCRETE TO BE 32 MPa.

THIS DRAWING SHALL BE READ IN CONJUCTION WITH THE SPECIFICATION FOR RESIDENTIAL CROSSOVERS.


8	AUG.'19	MAJOR REVISIONS-LOGO UPDATE	KA						
7	MAY.'16	EXTRA NOTES ON FOOTPATH ZONE AND VERGE ADDED	BMS		C' C IZ I I' D II	DRAWN KA	SCALE NTS	REVISION 8	
6	DEC'12	MAJOR REVIEW AND UPDATE ON NOTES AND DIMENSIONS	PTF		City of Kalgoorlie - Boulder	- MA	1115	0	
5	JUNE'07	NOTES RELATING TO FOOTPATH ADDED	JOA	0'		CHECKED BS	DATE AUG '19	SHEET 1 OF	1
4	JUNE'03	NOTES RELATING TO CUL-D-SAC ADDED	PTF	City of Kalgoorlie		DRG No			
3	MAR.'03	MAR.'03 DIMENSIONS CHANGED ON KERB SECTION		Boulder	STANDARD CONCRETE	DRG NO	OF 0 070		ORIGINAL SIZE
2	JUNE'99 EXTRA NOTES ON VERGE LEVELS ADDED		PTF			05-C-030			A4
REV	DATE	AMENDMENT	DRN		CROSSOVER				A4

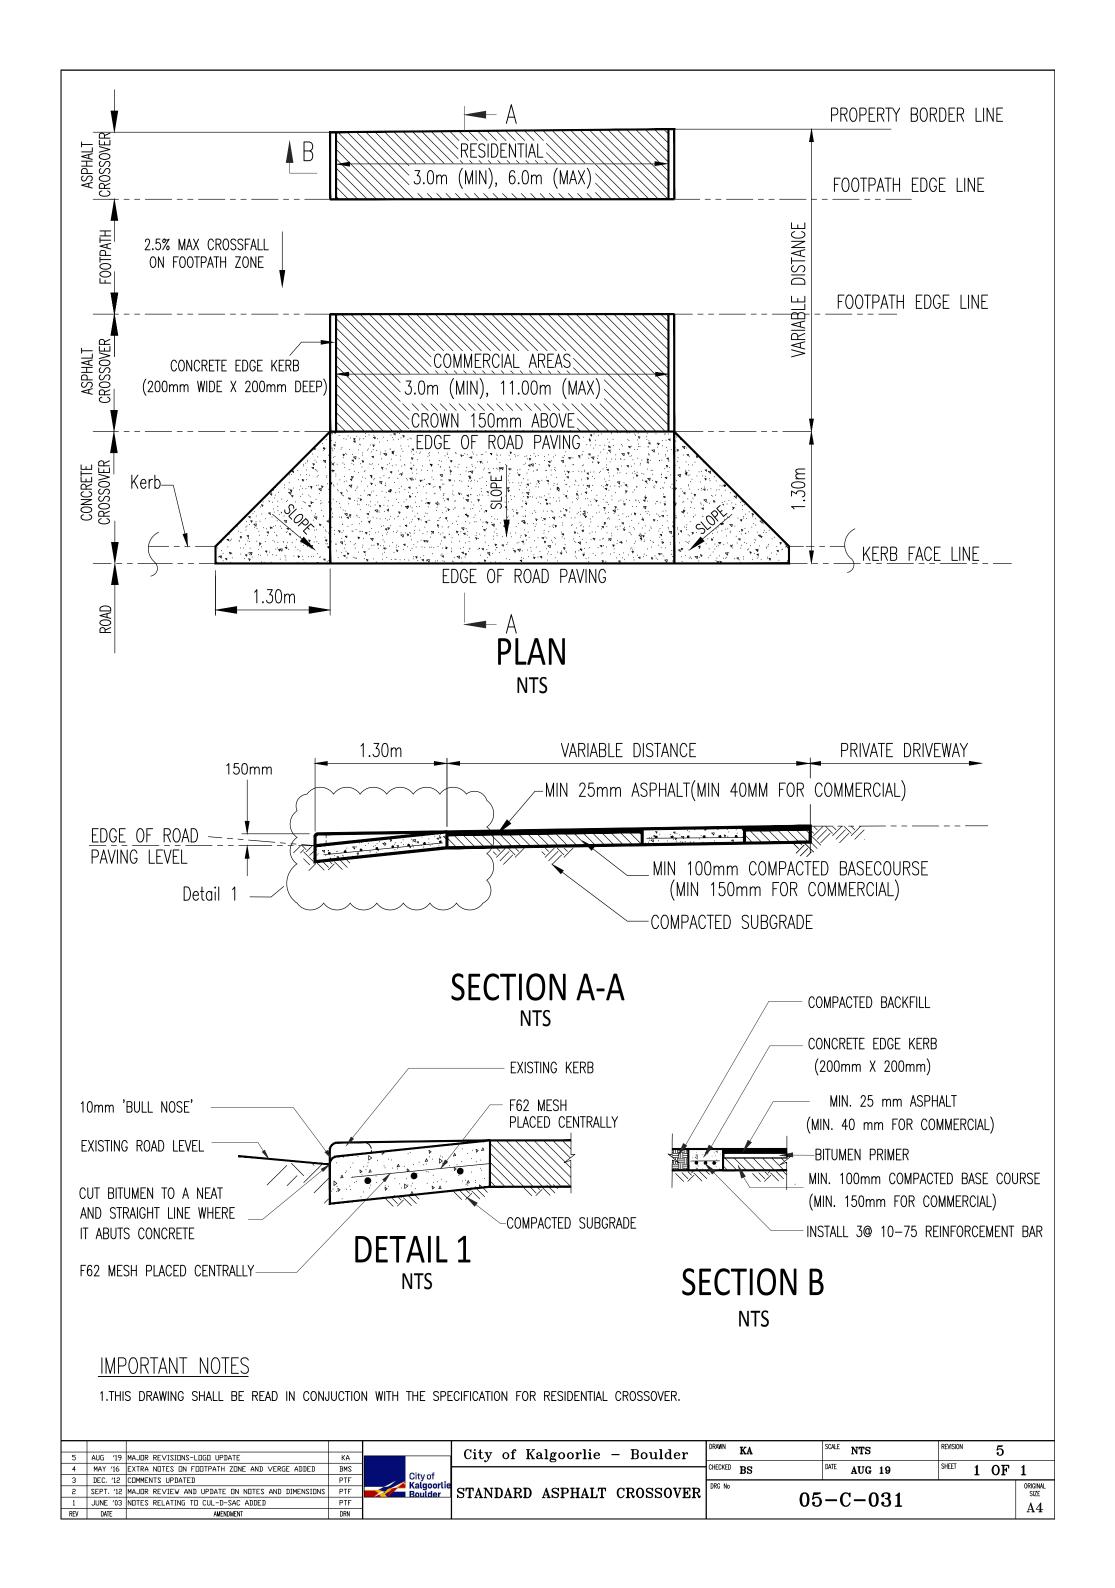

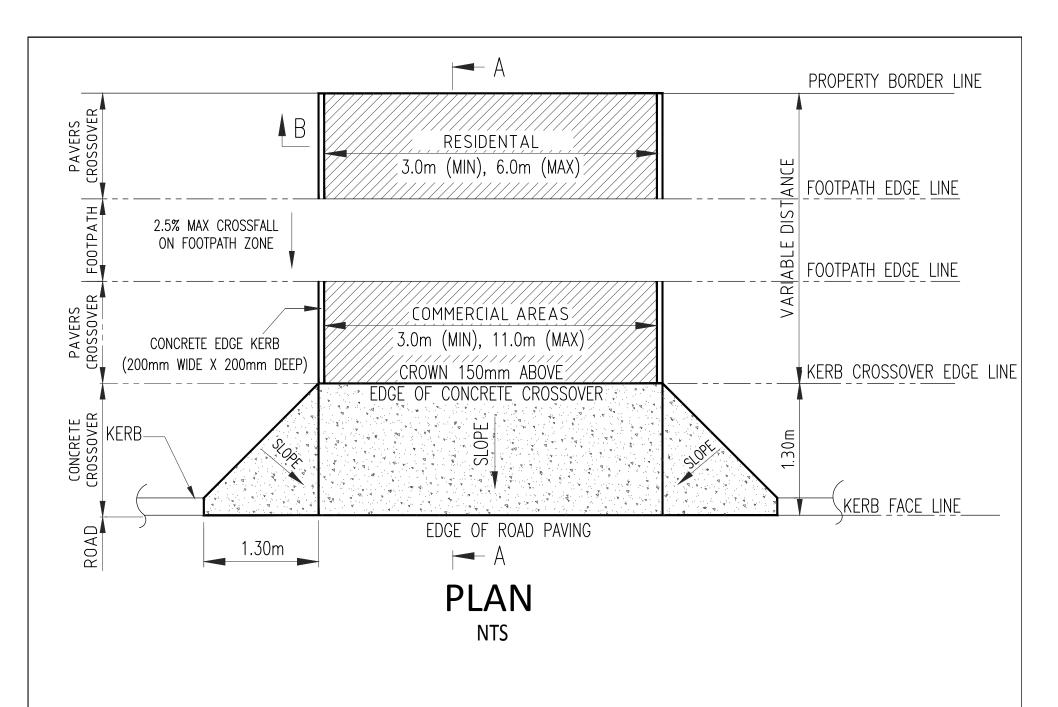

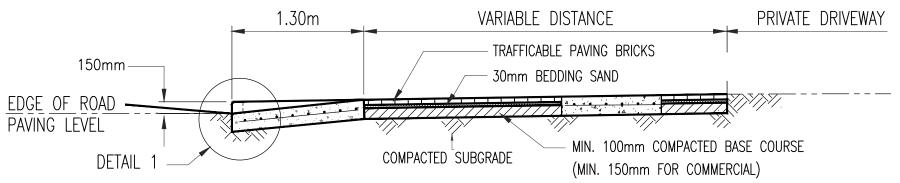

SECTION A-A

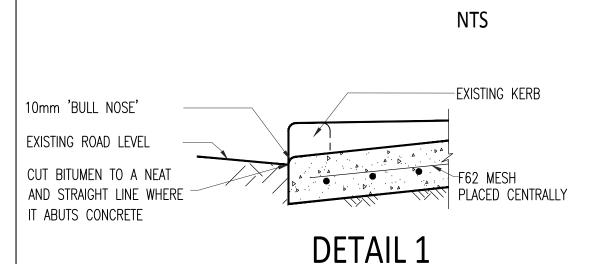

COMPACTED BACKFILL

CONCRETE EDGE KERB
(200mm X MIN 200mm)

TRAFFICABLE PAVING BRICKS
30mm BEDDING SAND

MIN. 100mm COMPACTED BASE COURSE
(MIN. 150mm FOR COMMERCIAL)

INSTALL 3@ 10-75 REINFORCEMENT BAR


SECTION B

IMPORTANT NOTES


- 1. PAVERS FOR RESIDENTIAL USE SHALL BE MIN. 60mm AND FOR COMMERCIAL USE MIN. 76mm.
- 2. THIS DRAWING SHALL BE READ IN CONJUCTION WITH THE SPECIFICATION FOR RESIDENTIAL CROSSOVERS.

NTS

6	AUG '19	MAJOR REVISION-LOGO UPDATE	KA]	Oltan of Walmardia Decalitary	DRAWN KA	SCALE NTS	REVISION		6	
5	MAY '16	EXTRA NOTES ON FOOTPATH ZONE AND VERGE ADDED	BMS		City of Kalgoorlie - Boulder		1112			<u> </u>	
4	□CT '13	CONCRETE BEAM ADDED TO LAYOUT PLAN	DC	0'1		CHECKED BS	DATE AUG 19	SHEET	1 (OF 1	1
3	DEC. '12	COMMENTS UPDATED	PTF	City of Kalgoorlie		DRG No	1				ORIGINAL
2	SEPT. '18	MAJOR REVIEW AND UPDATE ON NOTES AND DIMENSIONS	PTF	Boulder	STANDARD BLOCKED PAVED		7 7 7 7 7 7 7				SIZE
1	JUNE '03	NOTES RELATING TO CUL-D-SAC ADDED	PTF			08	5-C-032				A4
REV	DATE	AMENDMENT	DRN		CROSSOVER						A4

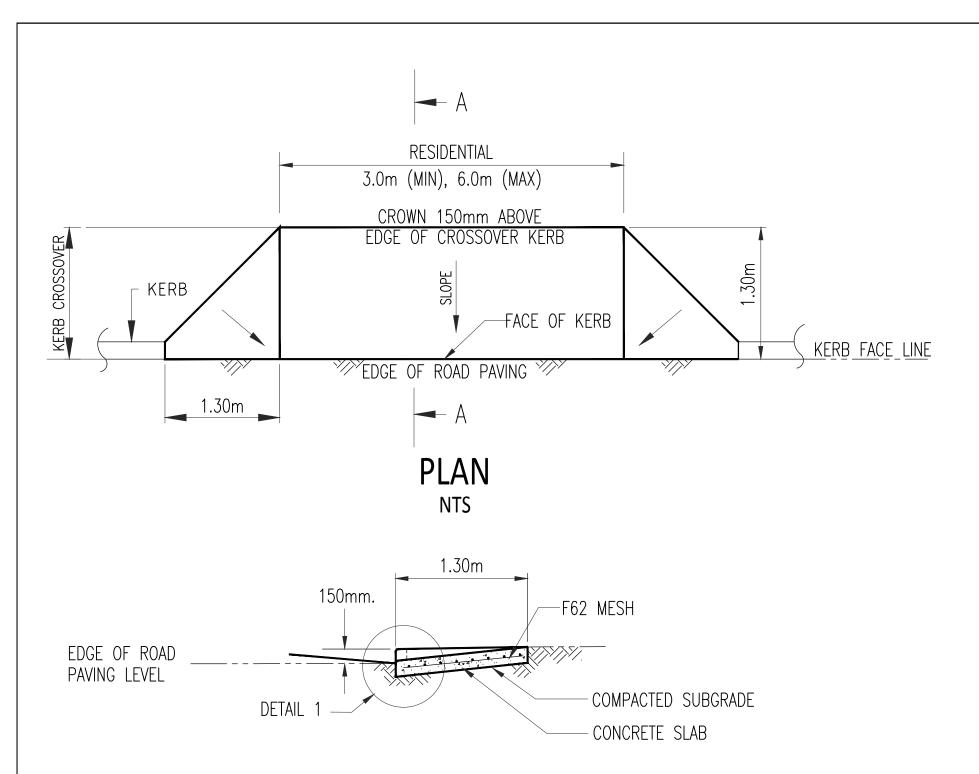


SECTION A-A

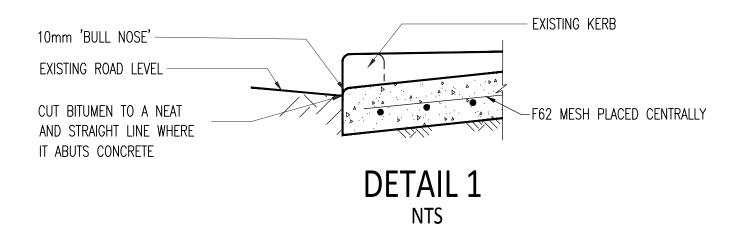

IMPORTANT NOTE

THIS DRAWINGS SHALL BE READ IN CONJUNCTION WITH THE SPECIFICATION FOR RESIDENTIAL CROSSOVERS.

				City of Kalgoorlie - Boulder	DRAWN	KA	SCALE	NTS	REVISION		5	
5	AUG '19 MAJOR UPDATE-LOGO UPDATE	KA	City of		CHECKED	BS	DATE	AUG '19	SHEET	1	OF	1
4	DEC '12 MAJOR UPDATE	PTF	City of Kalgoorlie		DDC No							ODICINAL
3	JUNE '03 NOTES AMENDED TO REFLECT COUNCIL POLICY (BUILD 5)	PTF	Boulder	CONCRETE CROSSOVER KERB	DRG No	0 E		0 077				ORIGINAL SIZE
2	MAY '03 AMENDMENT					UO)5-C-033					1 1 1
REV	DATE AMENDMENT	DRN		CROSSING								A4

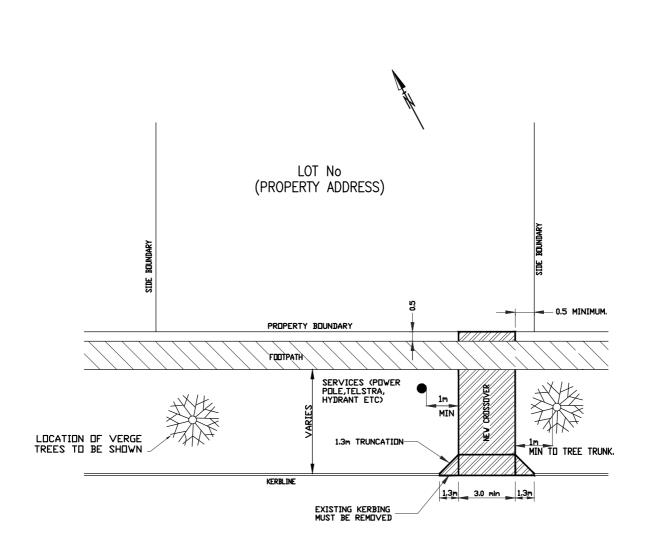

NOTE:-

- DISTANCE TO NEAREST INTERSECTION TO BE A MINIMUM OF 10 METRES.
- \circ the city reserves the right to request existing & design levels for the proposed crossover.

					City of Kalgoorlie - Boulder	DRAWN	KA	SCALE	NTS	REVISIO	N	4	
—	l					CHECKED		DATE		SHEET		~=	_
14		MAJOR REVISIONS-LOGO UPDATE	KA		SAMPLE CROSSOVER	TUTE CALL	BS	DAIL	AUG. '19	J. L.	1	OF	1
3	,	DISTANCE TO LANEWAY NOTE REMOVED	DC	City of		DRG No		_					ORIGINAL
2		NOTES ABOUT SERVICES ADDED	TB	Kalgoorlie	APPLICATION DRAWING		ΛE		^ ^Z4				SIZE
1	Sept. '12	ADDITIONAL NOTES ADDED	PTF	Boulder		l	UO	-	C-034				A4
REV	DATE	AMENDMENT	DRN										AT